

Deposited in the Land Registry Office
this 4th day of November 1943

Approved under the Land Registry Act
this 2nd day of November 1943 Victoria B.C.

District Registrar

Surveyed by H.C. Gardner District Engineer
Asst Chief Engineer P.W.O.


SUBDIVISION OF PART OF DISTRICT LOT 1318

GROUP 1 NEW WESTMINSTER DISTRICT B.C.

SCALE - 1 INCH = 200 FEET

LEGEND -
Old Wooden Posts Found =
Standard B.C.L.S. Iron Posts =
Iron Pins Set =
Wooden Posts set =

BLK 5

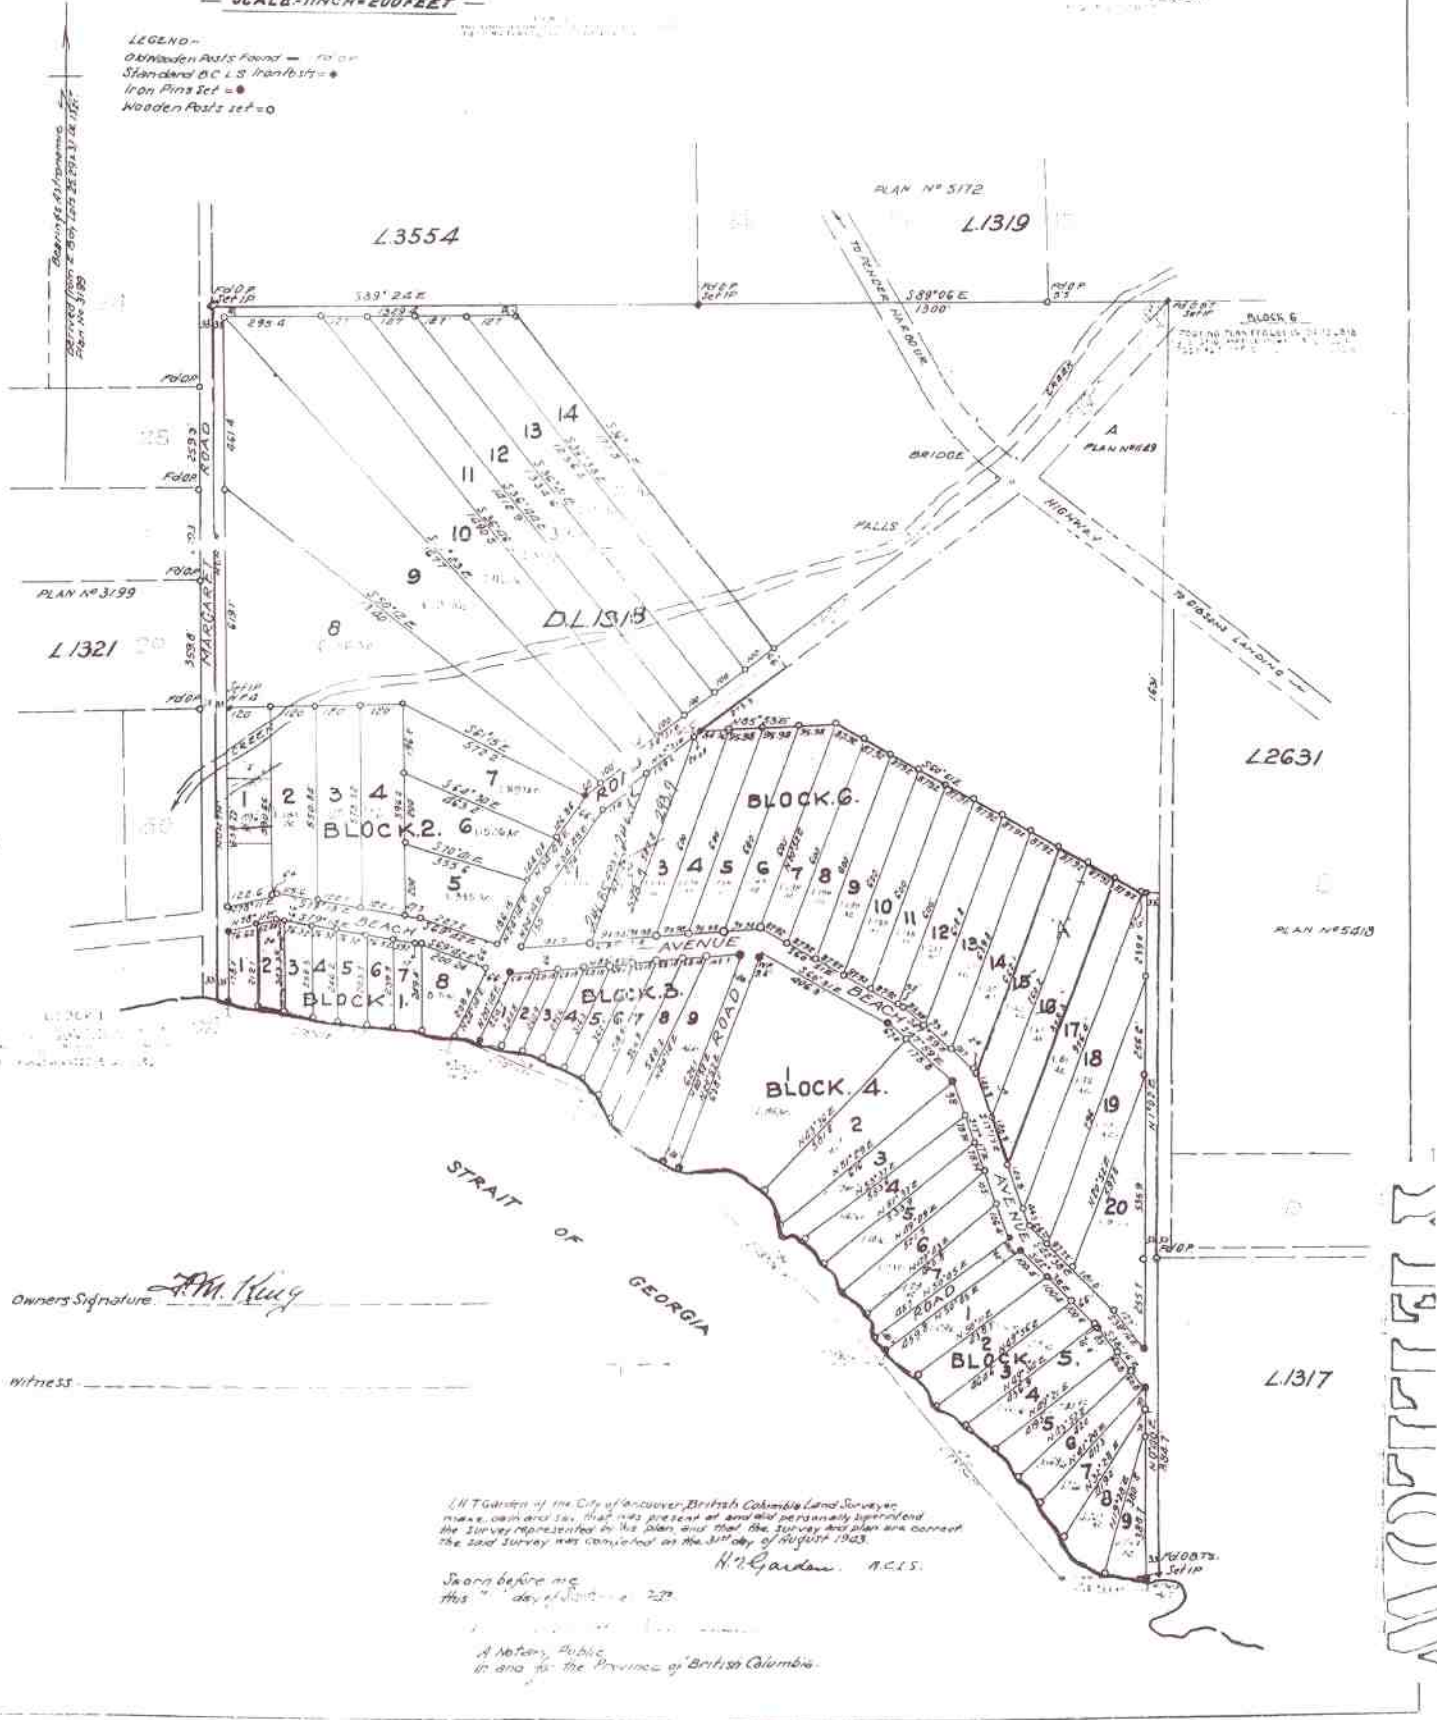

Owners Signature *A.M. King*

Witness

I, H.C. Gardner of the City of Vancouver, British Columbia Land Surveyor, make oath that I was present at and did personally supervise the Survey represented in this plan and that the Survey and plan are correct and the said Survey was completed on the 17th day of August 1943.

H.C. Gardner. A.C.S.

Sworn before me
this 2nd day of November 1943

A Notary Public
in and for the Province of British Columbia.



